



STANDARD UNDERDRAIN DETAIL

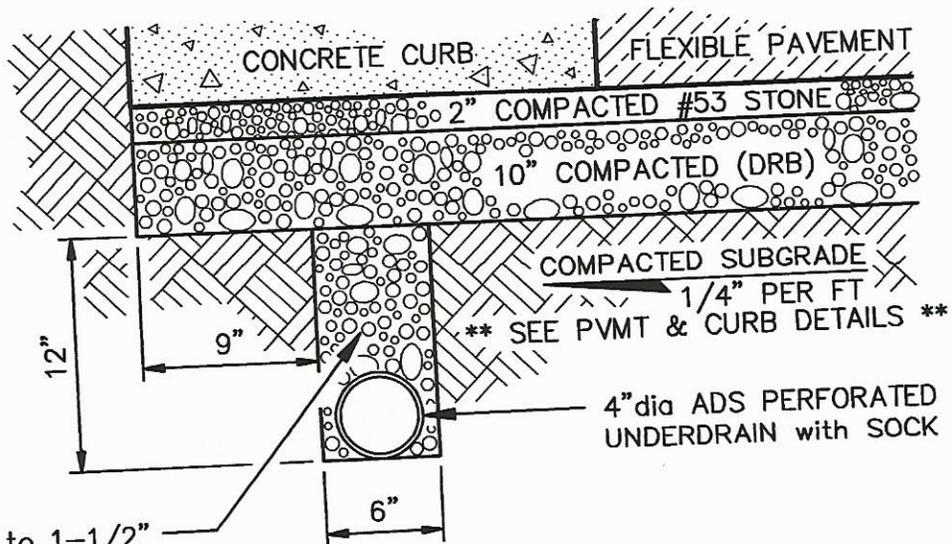

#8 STONE or 3/4" to 1-1/2"
WASHED GRAVEL

SPECIFICATIONS

- 1.) CONTRACTOR IS RESPONSIBLE FOR ALL MATERIALS.
- 2.) PROPOSED UNDERDRAIN SHALL BE A 4" dia PERFORATED ADS UNDERDRAIN WITH SOCK.
- 3.) THE PROPOSED GRAVEL WITHIN THE UNDERDRAIN TRENCH SHALL BE #8 STONE OR 3/4" to 1-1/2" WASHED GRAVEL.

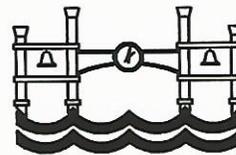

Lawrenceburg
INDIANA

MICHAEL S. HALL

PROFESSIONAL LAND SURVEYOR
INDIANA—OHIO—KENTUCKY
618 MAIN STREET
LAWRENCEBURG, INDIANA 47025
(812) 537-5384

**STANDARD
UNDERDRAIN DETAIL**

DRAWN BY DMJ	REVISED	SCALE N.T.S.
SURVEY	2-17-15	DATE FEB-2015
APPROVED		JOB No.